




SITE ADDRESS :

Plot No. 147, Yashwant Nagar, Talegaon Dabhade, Dist: Pune – 410 507

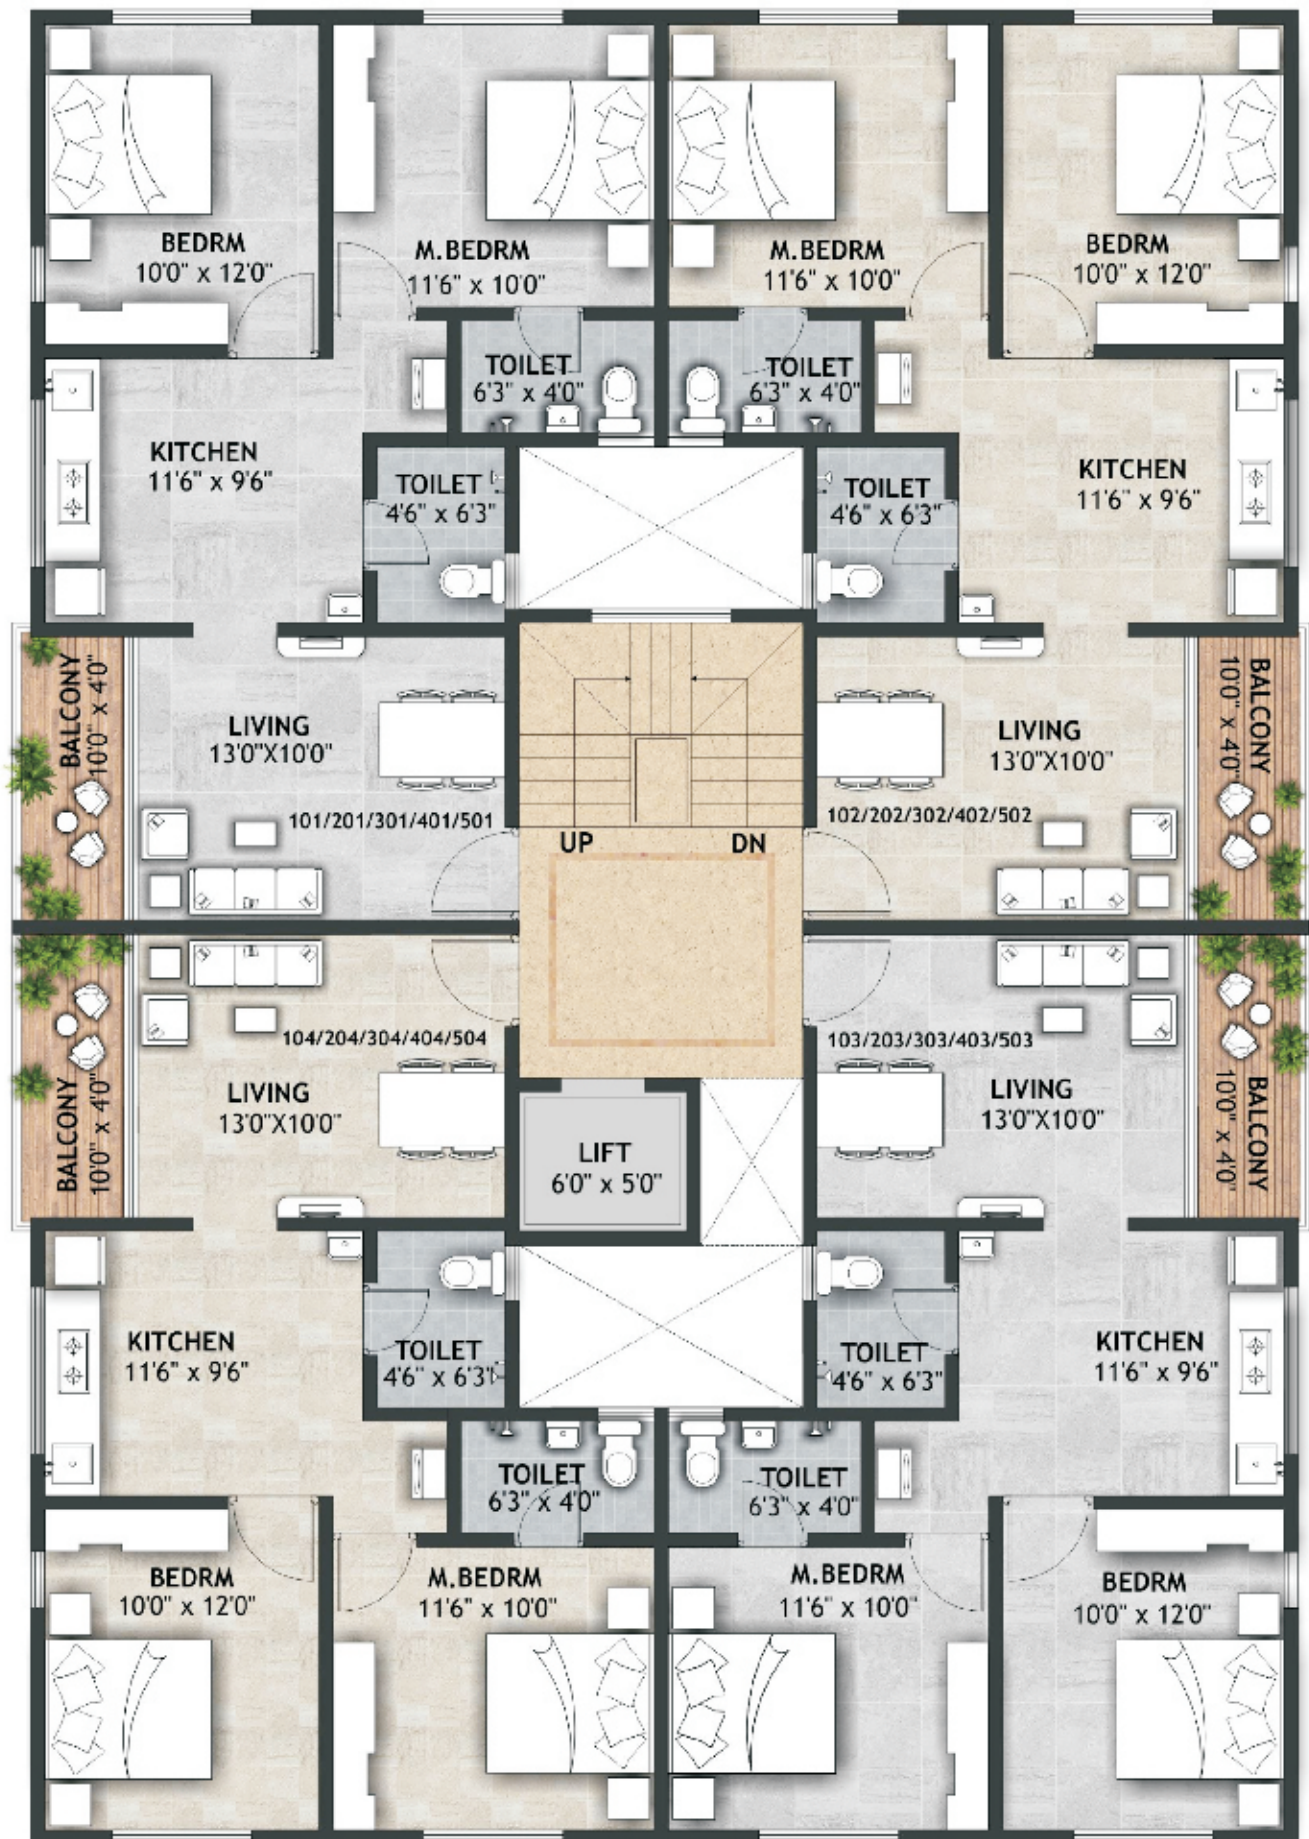

30' 0" WIDE ROAD

TYPICAL FLOOR PLAN






● **Project Highlights**

- Located at just 8 minutes walking distance from Talegaon Railway Station
- Situated in Yashwant Nagar, Prime Residential Area of Talegaon
- Spacious 2 BHK Flats
- Beautiful Elevation
- Lift Facility
- Solar Water Heating
- Covered Parking with charging facility.

● **Flat Amenities**

- Earthquake Resistant RCC Structure
- Vitrified Flooring & Tiling
- Granite Door & Window Frames
- Granite Kitchen Platform
- Powder Coated Aluminium Sliding Windows
- Branded Plumbing Fittings and Sanitary Ware
- Good Quality Interior & Exterior Paint

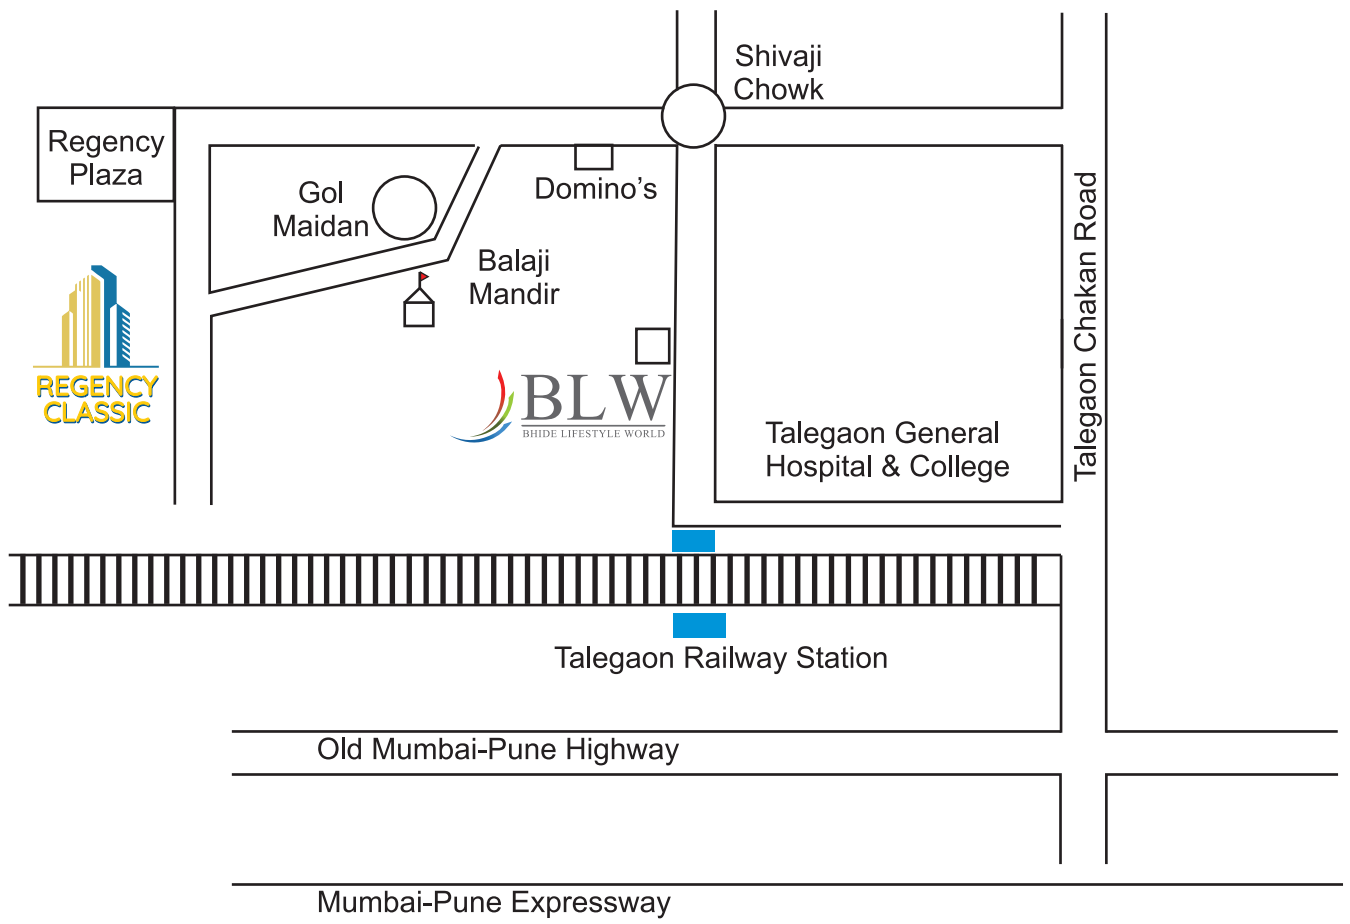

Location Plan (Not to Scale)

● Company Highlights at a Glance

- 36 years as builders and developers
- 90 ownership buildings completed.
- 400 Bungalows completed.

TALEGAON OFFICE : Plot No. 216, Prachi-Pratik Society, Yashwant Nagar, Talegaon Dabhade, Dist. Pune.

THANE OFFICE : 102, Shivanand Society, Above Times of India, M.G.Road, Naupada, Thane (W) .

A Project By : VASTU RACHANA

www.bhidelifestyleworld.com | sales@bhidelifestyleworld.com

Contact - 810 811 9803 / 810 811 9804 / 022-2544 2111

Maha RERA Registration No. : P52100034146

For Project Details, Visit Website : maharera.mahaonline.gov.in

Disclaimer :

"The plans, specification, images and other details herein are only indicative and subject to approval of the concerned authorities. The Developer / Owner reserves the right to change any of all these in the interest of the development, without prior notice or obligation. Artist's impressions are used to illustrate amenities, specification, images and other details and these may be applicable to select apartments only. Tolerance of +/- 3% is possible in the units area on account of design and construction variance. All brands stated are subject to final decision of the project architect. This printed material does not constitute an offer and/or contract of any type between the Developer / Owner and the recipient. No booking or allotment shall be deemed to have been made on the basis of this printed material. Any Purchaser / Lessee of this development shall be governed by the terms and conditions of the agreement for sale / lease entered into between parties, and no details mentioned in this printed material shall in any way govern such transaction unless as may be otherwise expressly provided in the agreement for sale / lease by the Developer / Owner. The Developer / Owner does not warrant or assume any liability or responsibility for the accuracy or completeness of any information contained herein".